


# KEY

- 1 THOMAS BROWN & SON ROOFING  
CARLISLE REINFORCED 60 MIL PVC  
15 YR WARRANTY  
P.O. # 37459
- 2 BRANDLE ROOFING  
20 YR WARRANTY
- 3 BRI-CAR ROOFING & SHEET METAL, INC.  
CARLISLE SYNTEC INC. 80 MIL PVC  
10/05 - 10/25 WARRANTY  
P.O. #
- 4 RENOVATION II 2003  
MACARTHUR ROOFING  
GAF/EVERGUARD ROOF 60 MIL PVC
- 5 RENOVATION II 2003  
MIDMICHIGAN ROOFING  
GAF/EVERGUARD ROOF 60 MIL PVC
- 6 STRENG CONSTRUCTION  
GAF/EVERGUARD ROOF 60 MIL PVC  
8/24/07-8/24/22 WARRANTY  
P.O. # 27650
- 7 RENOVATION II 2003  
VALLEY ROOFING CO.  
GAF/EVERGUARD ROOF 60 MIL PVC  
10 YR WARRANTY
- 8 MACARTHUR ROOFING  
PROCESS TRAINING CENTER 2001  
PROJECT C2000007  
40 MIL DURO-LAST ROOF  
15 YEAR WARRANTY
- 9 MIDMICHIGAN ROOFING  
JOHNS MANSVILLE ROOF 60 MIL PVC  
6/11/09-6/11/24 WARRANTY  
P.O. # 31123
- 10 NOT USED
- 11 NOT USED
- 12 SLTF PROJECT 1999  
VALLEY ROOFING CO.
- 13 NOT USED
- 14 BRUNO MARTIN CO.  
JOHNS MANVILLE 4 PLY HOT MOPPED MODIFIED BIT.  
6/11/99 - 6/11/19 WARRANTY  
P.O. #8279
- 15 NOT USED
- 16 NOT USED
- 17 SLTF PROJECT 1999  
VALLEY ROOFING CO.

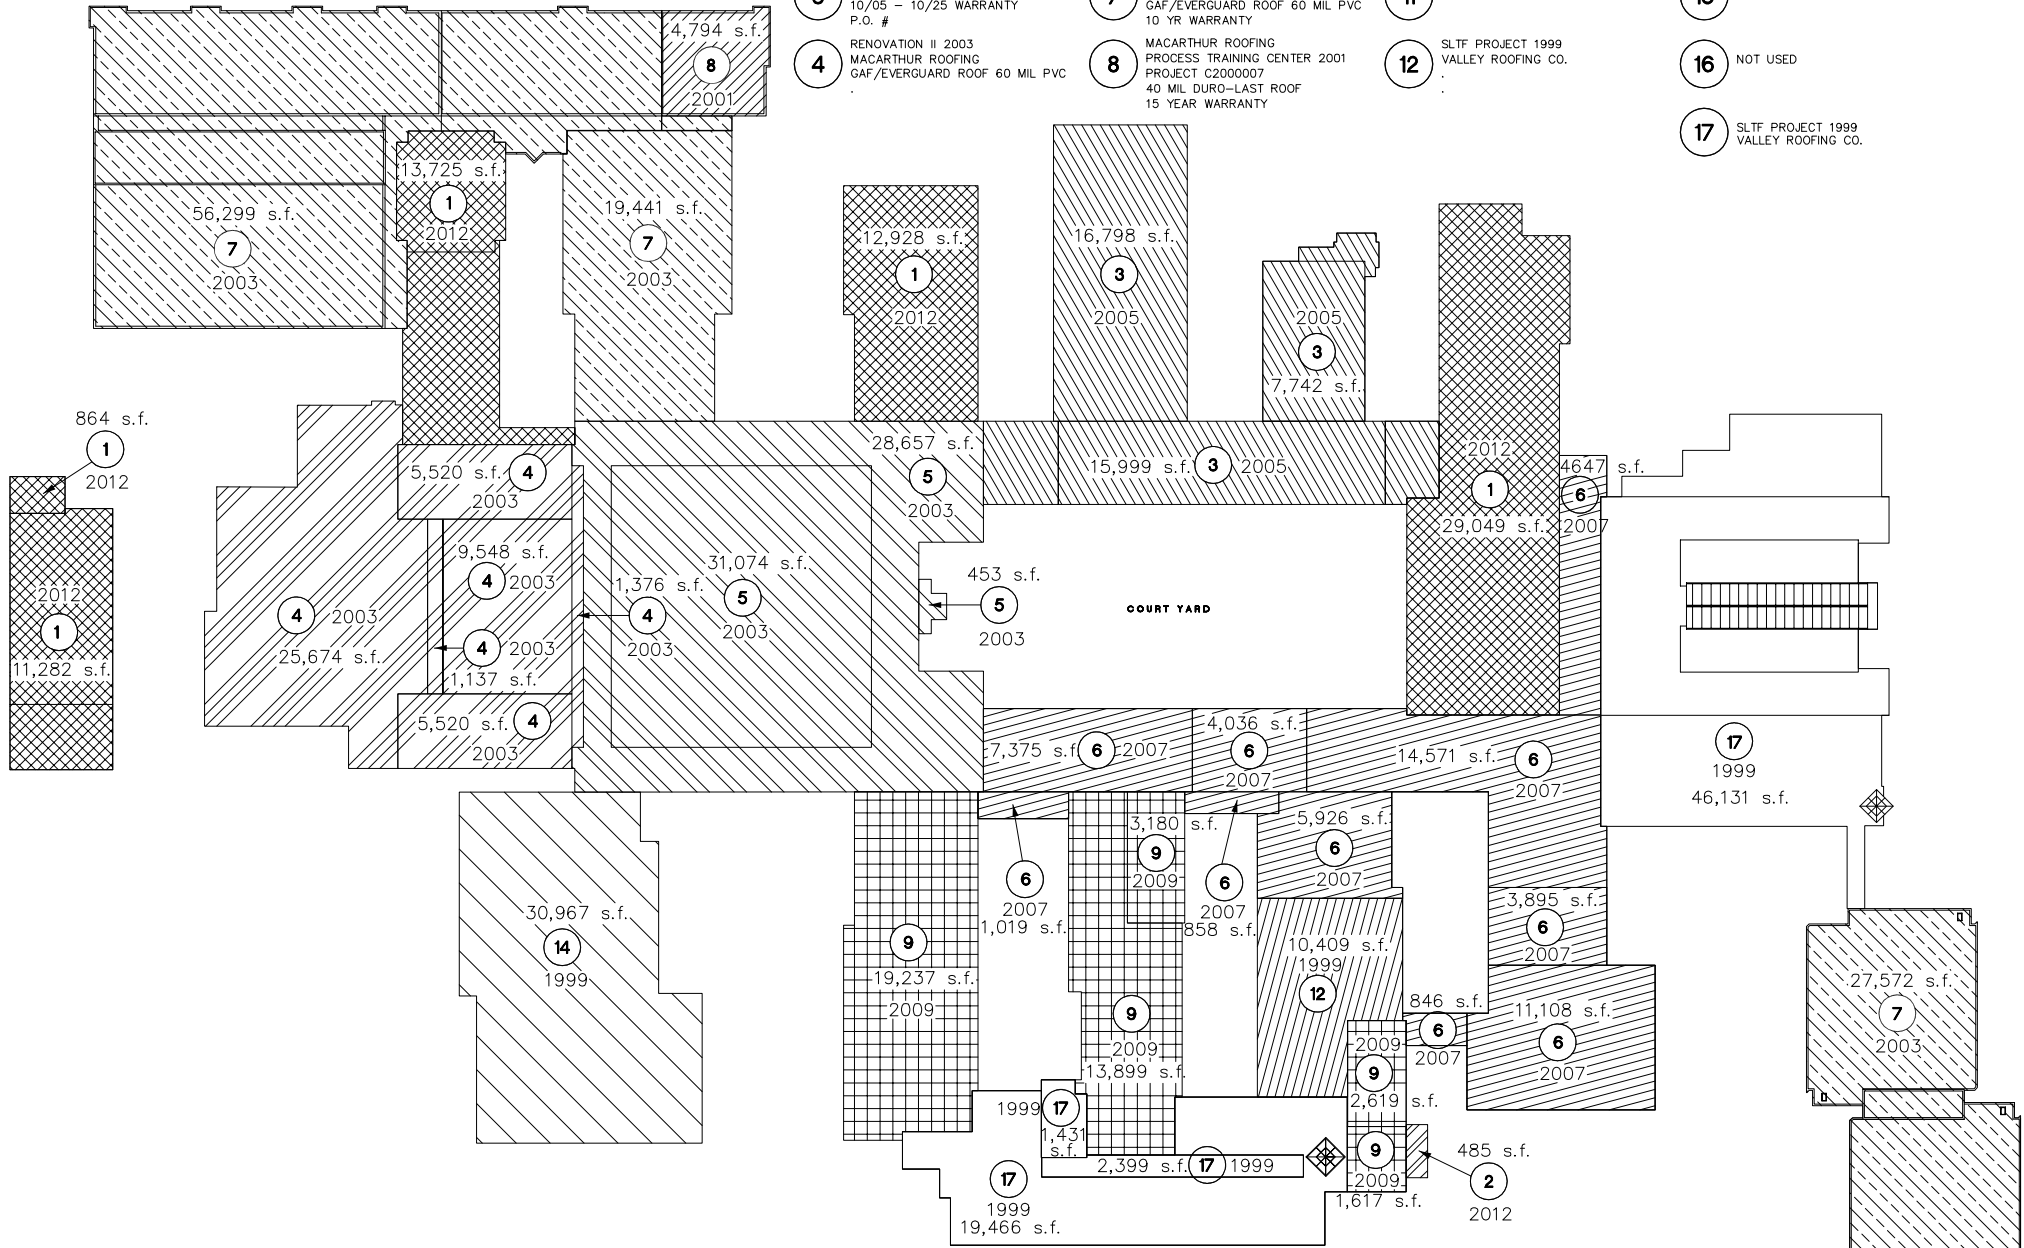

ROOF PLAN  
NO SCALE