


KEY

- 1** THOMAS BROWN & SON ROOFING
CARULISE SURE-FLEX 60 MIL PVC
10/12 - 10/27 15YR WARRANTY
P.O. # 37459
- 2** BRANDLE ROOFING
20 YEAR WARRANTY
- 3** BRI-CAR ROOFING & SHEET METAL, INC.
CARULISE SYNEC, INC. 80 MIL PVC
10/05 - 10/25 WARRANTY
P.O. #
- 4** RENOVATION II 2003
MACARTHUR ROOFING
GAF/EVERGLARD ROOF 60 MIL PVC
- 5** RENOVATION II 2003
MIDMICHIGAN ROOFING
GAF/EVERGLARD ROOF 60 MIL PVC
- 6** STRENG CONSTRUCTION
GAF/EVERGLARD ROOF 60 MIL PVC
8/24/02-8/24/22 WARRANTY
P.O. # 27650
- 7** RENOVATION II 2003
VALLEY ROOFING CO.
GAF/EVERGLARD ROOF 60 MIL PVC
10 YEAR WARRANTY
- 8** RENOVATION II 2003
MACARTHUR ROOFING
PROCESS TRAINING CENTER 2001
PROJECT C2000007
40 MIL DURO-LAST ROOF
15 YEAR WARRANTY
- 9** MIDMICHIGAN ROOFING
JOHN'S MANSVILLE ROOF 60 MIL PVC
6/11/09-6/11/24 WARRANTY
P.O. # 31123
- 10** NOT USED
- 11** NOT USED
- 12** SITE PROJECT 1999
VALLEY ROOFING CO.
- 13** NOT USED
- 14** B&L BUILDING SERVICES
EQUICOR BRAS/TOP COAT MODIFIED BIT.
20 YEAR WARRANTY
P.O. # 53162
- 15** NOT USED
- 16** NOT USED
- 17** SITE PROJECT 1999
VALLEY ROOFING CO.

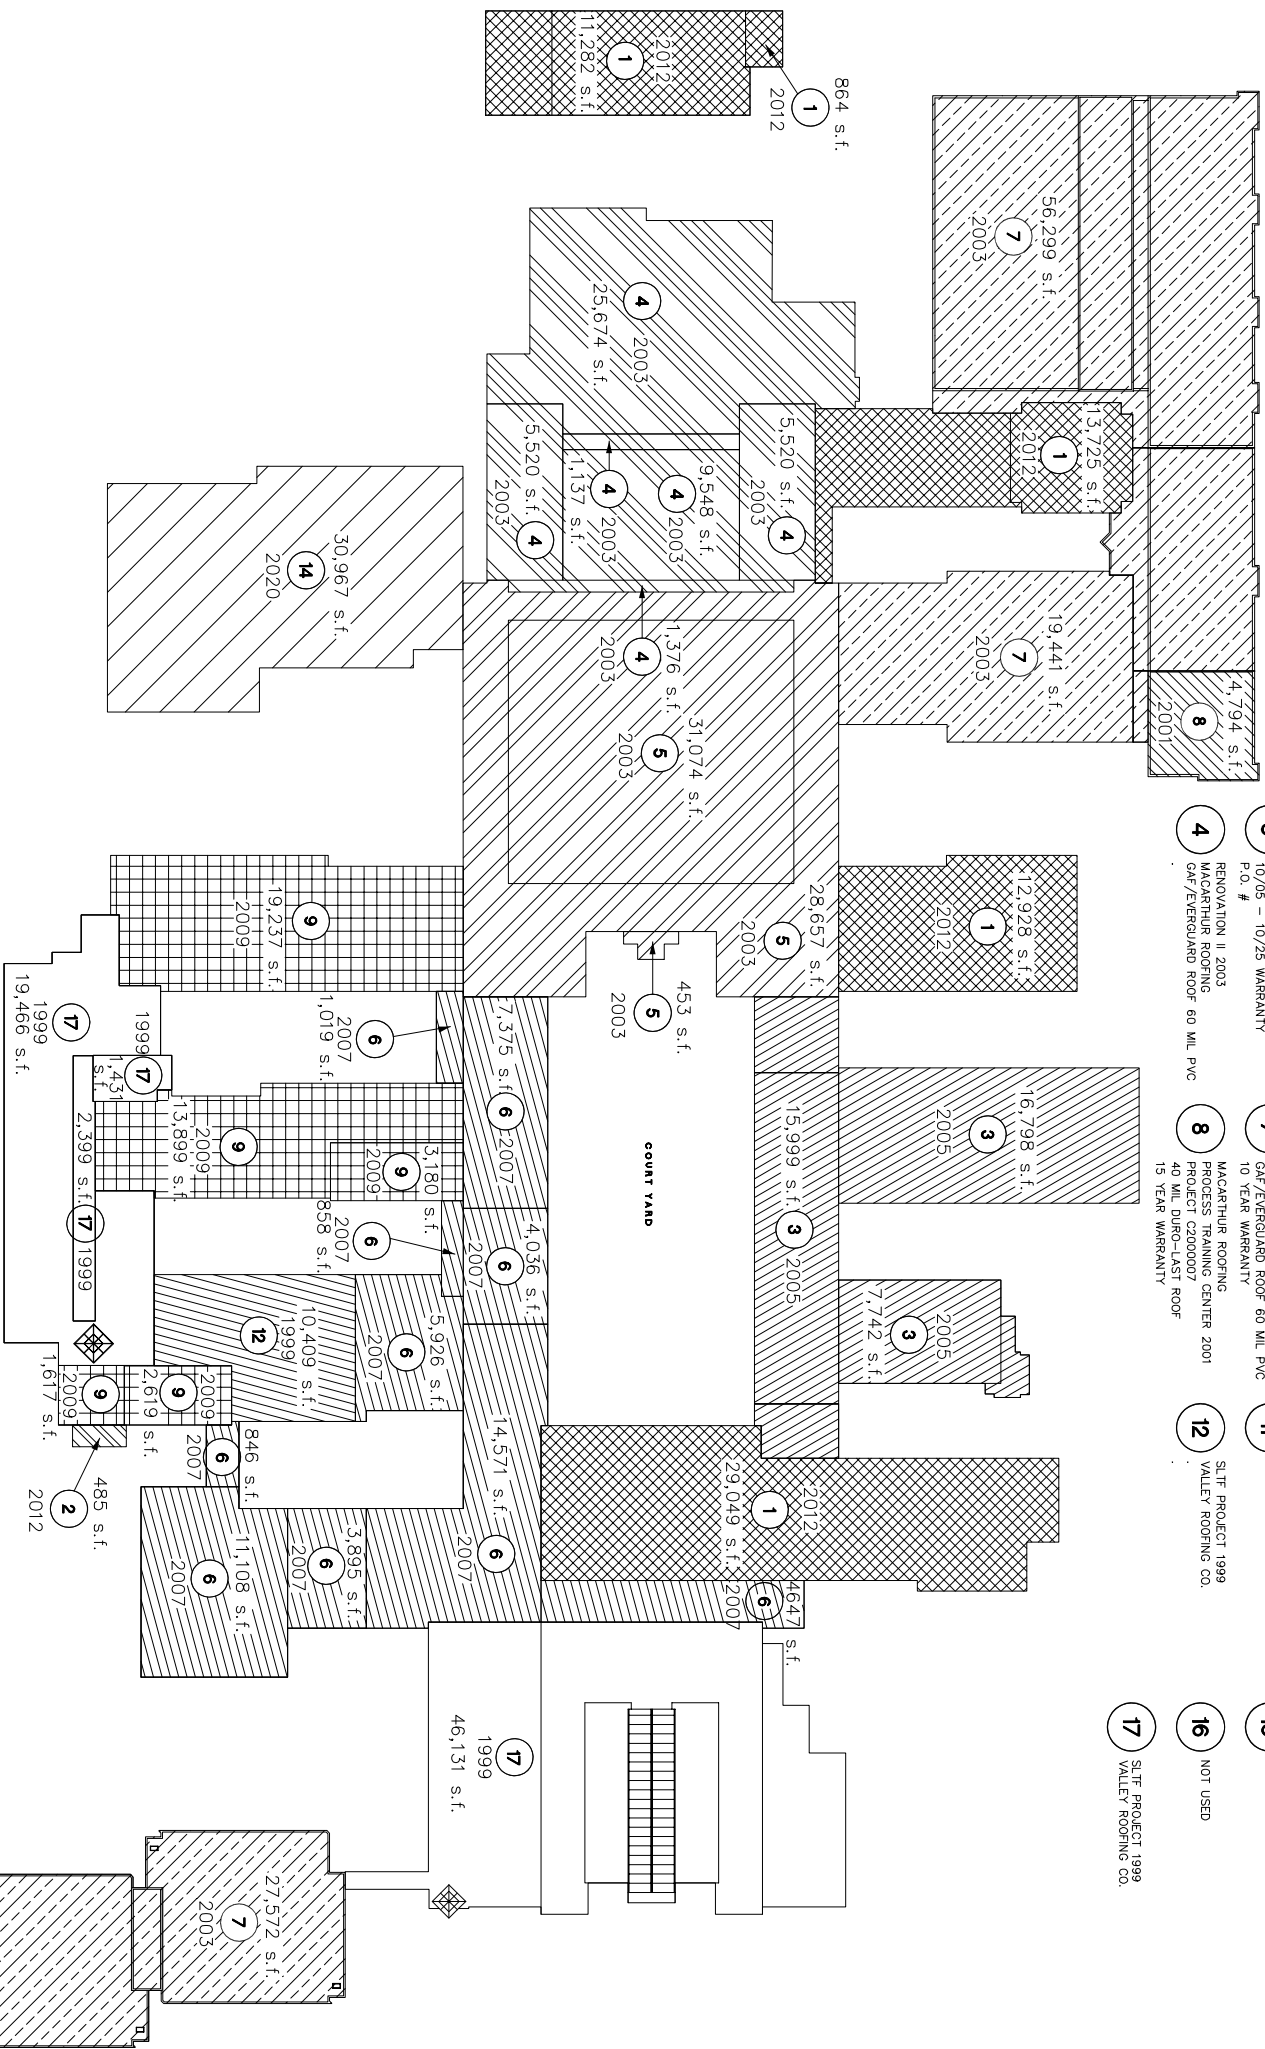

ROOF PLAN

NO SCALE